
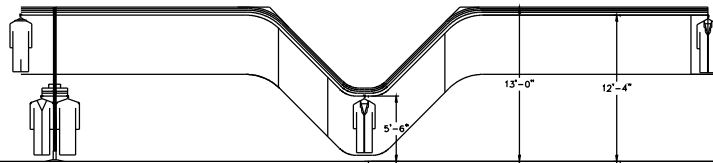


Plan

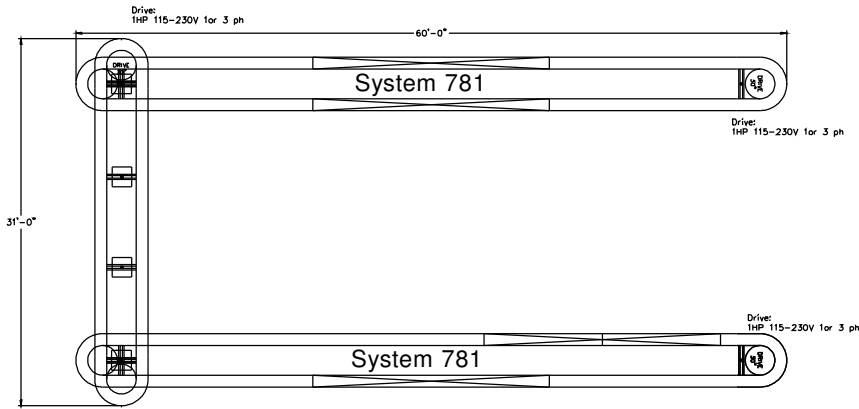

APPROVAL BY: _____ <input type="checkbox"/> AS IS <input type="checkbox"/> AS NOTED DATE: _____	DISTRIBUTION <input type="checkbox"/> OWNER <input type="checkbox"/> PRODUCTION <input type="checkbox"/> ARCHITECT <input type="checkbox"/> INSTALLATION <input type="checkbox"/> FILE <input type="checkbox"/> CONTRACTOR	SCALE: As Noted DRAWN BY: Bill Quirke CHECKED BY: _____ PROJ. ENCL: _____ DATE: 7/27/17 96.18 17071	Display conveyor  System 781 & 722 Garment conveyor	RAILEX Corporation 89-02 ATLANTIC AVE QUEENS, NEW YORK 11416 (718) 845-5454
		NO.   DATE   REVISIONS -   -   - -   -   - -   -   -		

NOTES: THIS DRAWING AND DESIGN IS THE SOLE PROPERTY OF RAILEX CORP.

89-02 ATLANTIC AVE QUEENS, NEW YORK 11416 (718) 845-5454
REVISIONS